


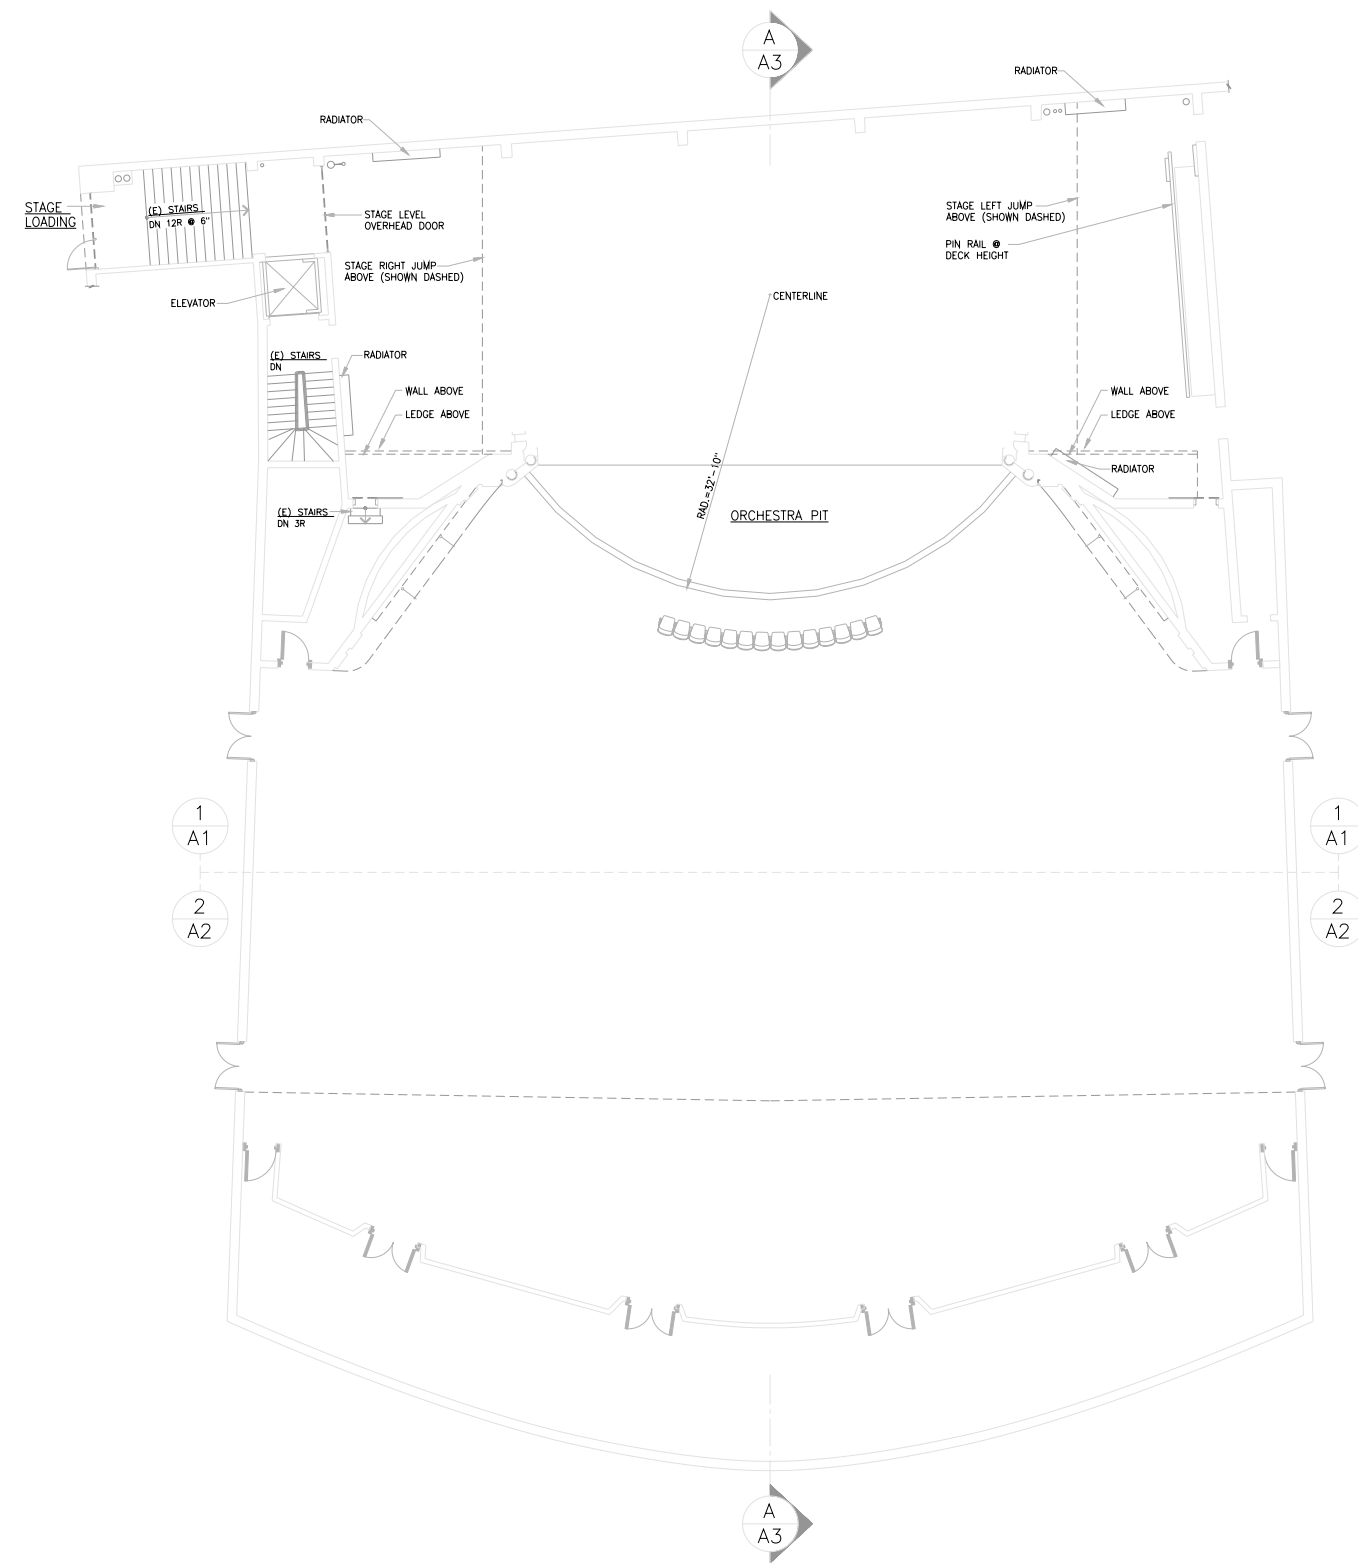

1 (E) FLOOR PLAN
A7 1/4" = 1'-0"

REVISIONS	NO.

• (E) FLOOR PLAN

GOLDEN GATE THEATRE
1 TAYLOR STREET
SAN FRANCISCO, CA 94102

Date	9/27/04
Scale	AS NOTED
Drawn	KS
Checked	
Job	GGT

Dep. No.
A7
Sheet 7 of 7