


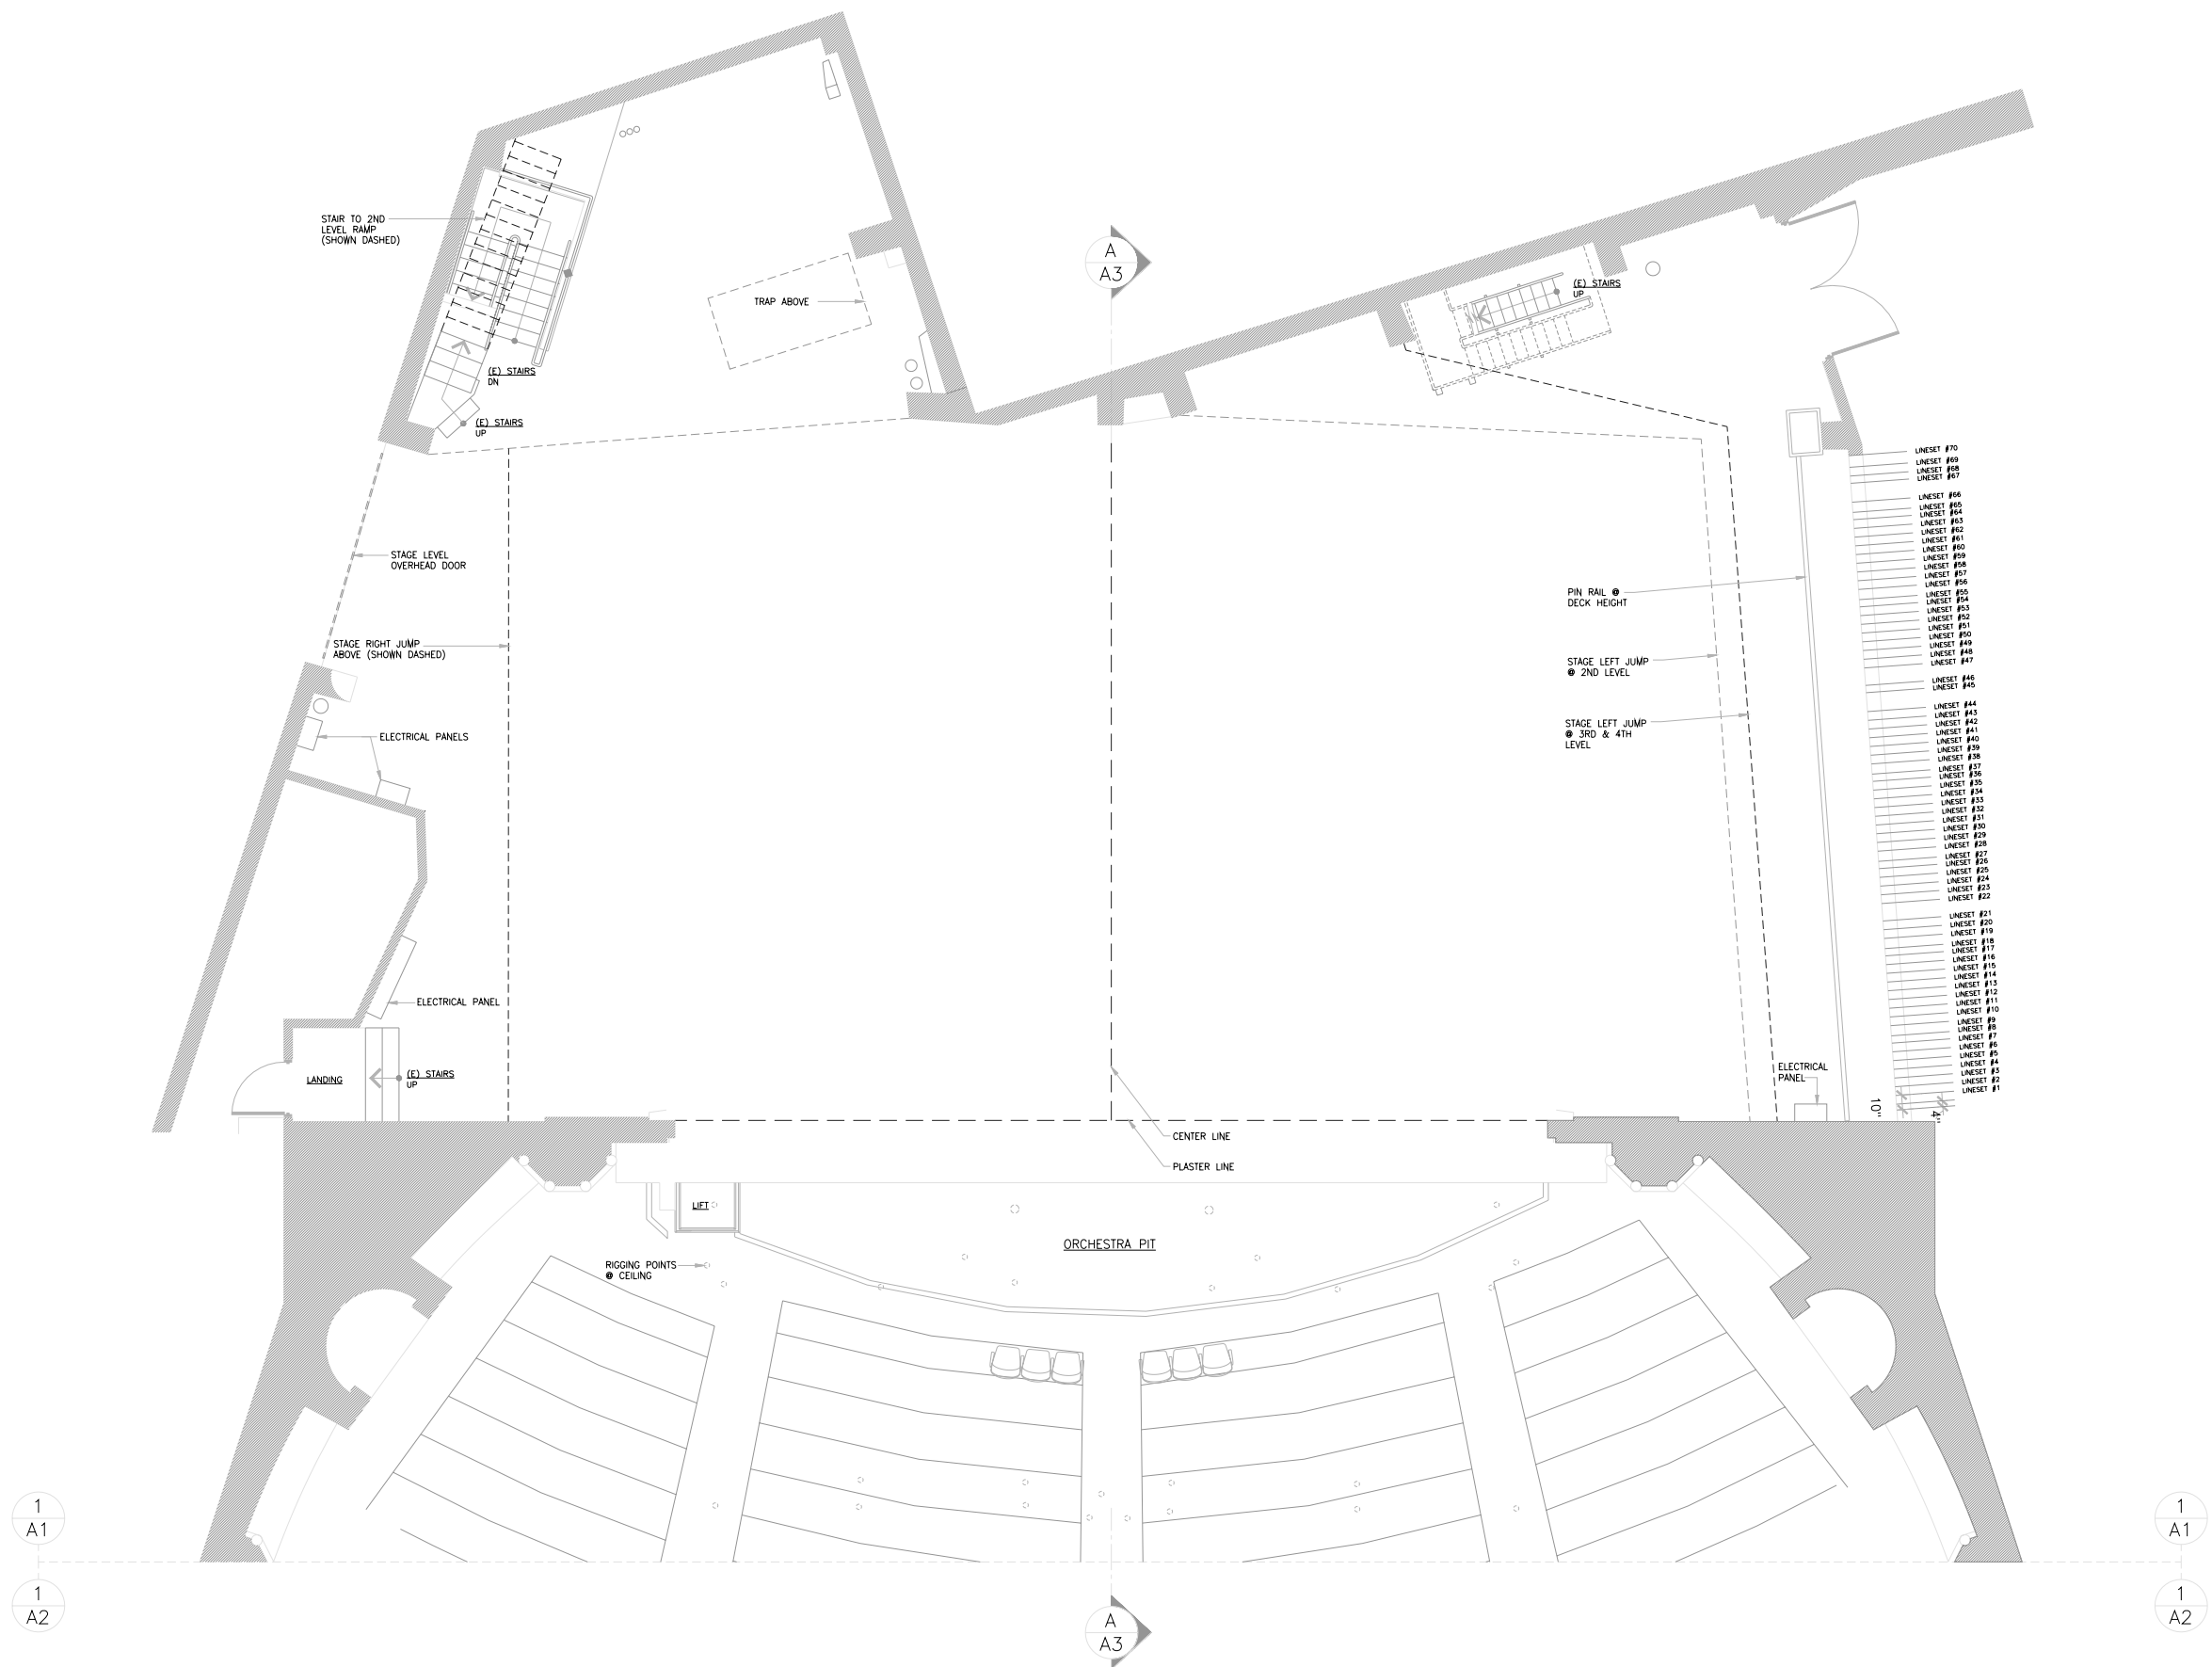

1
A1 (E) PARTIAL FIRST FLOOR PLAN
1/4" = 1'- 0"

REVISIONS	NO.

• (E) PARTIAL FIRST FLOOR PLAN

ORPHEUM THEATRE
1192 MARKET STREET
SAN FRANCISCO, CA 94102

Date	2/16/05
Scale	AS NOTED
Drawn	KS
Checked	
Job	OT

Dep. No.
A1
Sheet 1 of 5