


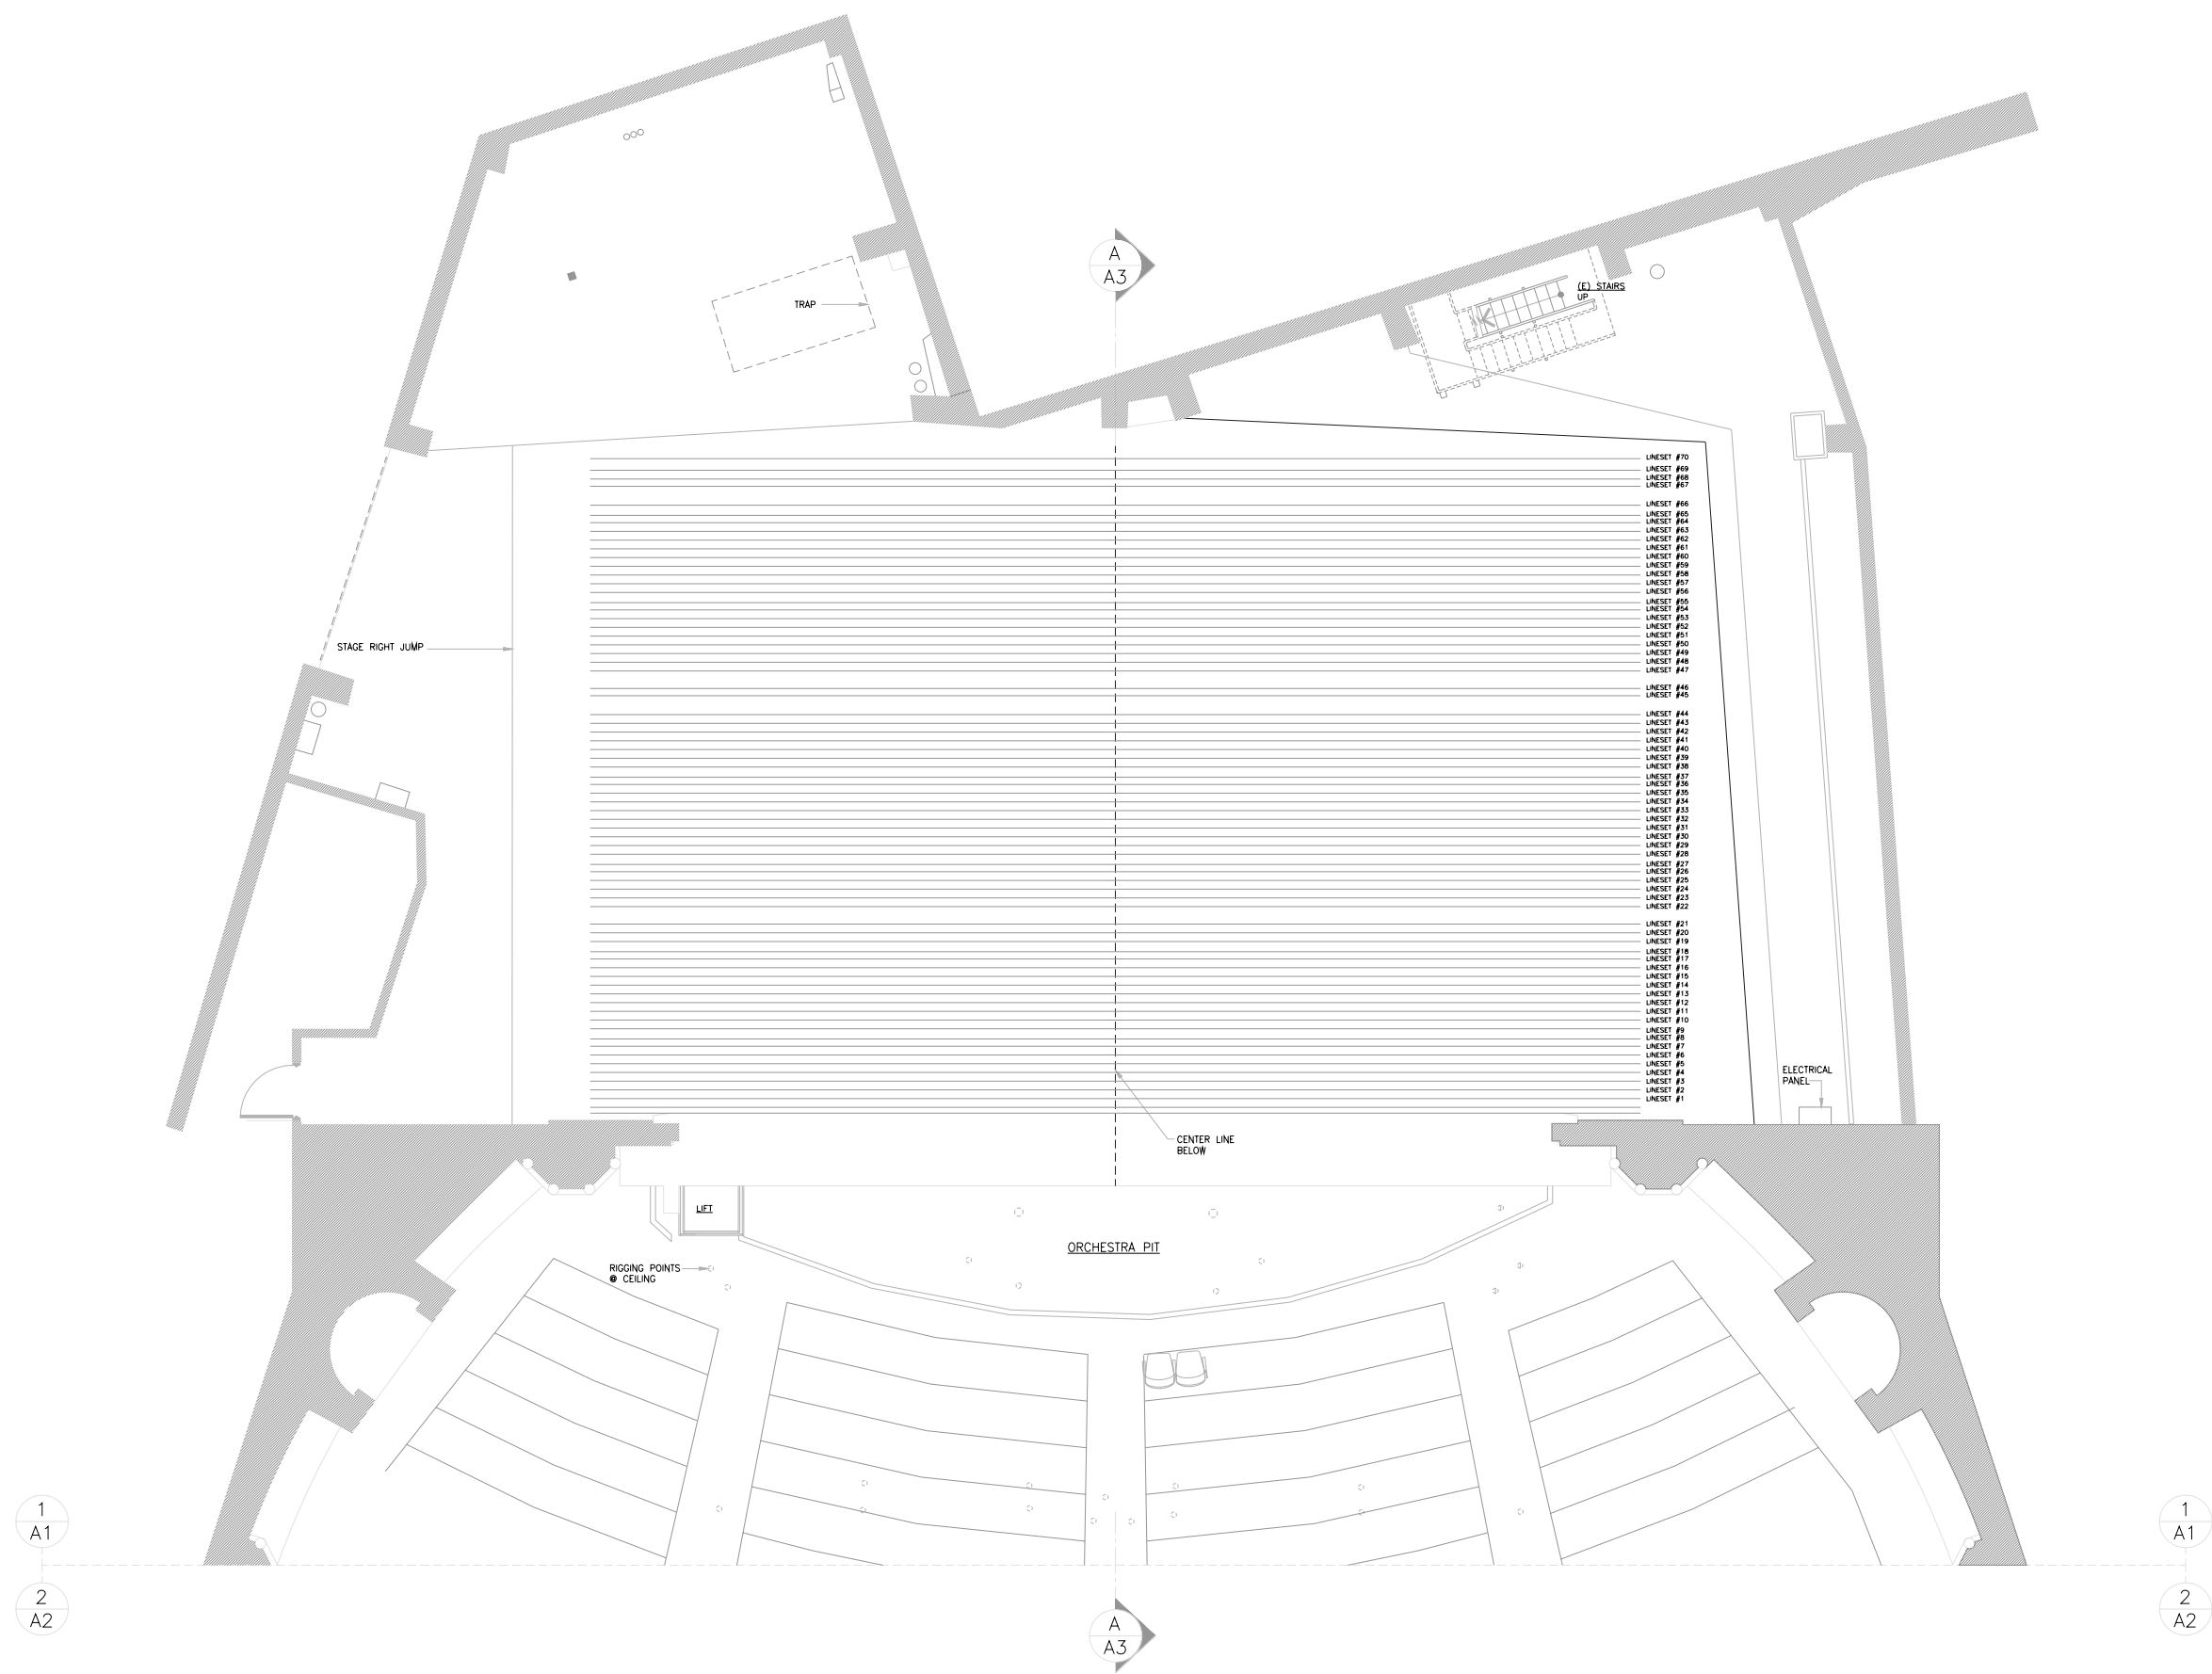

1
A4 (E) LINESET PLAN
1/4" = 1'- 0"

REVISIONS	NO.

• (E) LINESET PLAN

ORPHEUM THEATRE
1192 MARKET STREET
SAN FRANCISCO, CA 94102

Date 1/31/05
Scale AS NOTED
Drawn KS
Checked
Job OT

Dep No.
A4
Sheet 4 of 5