


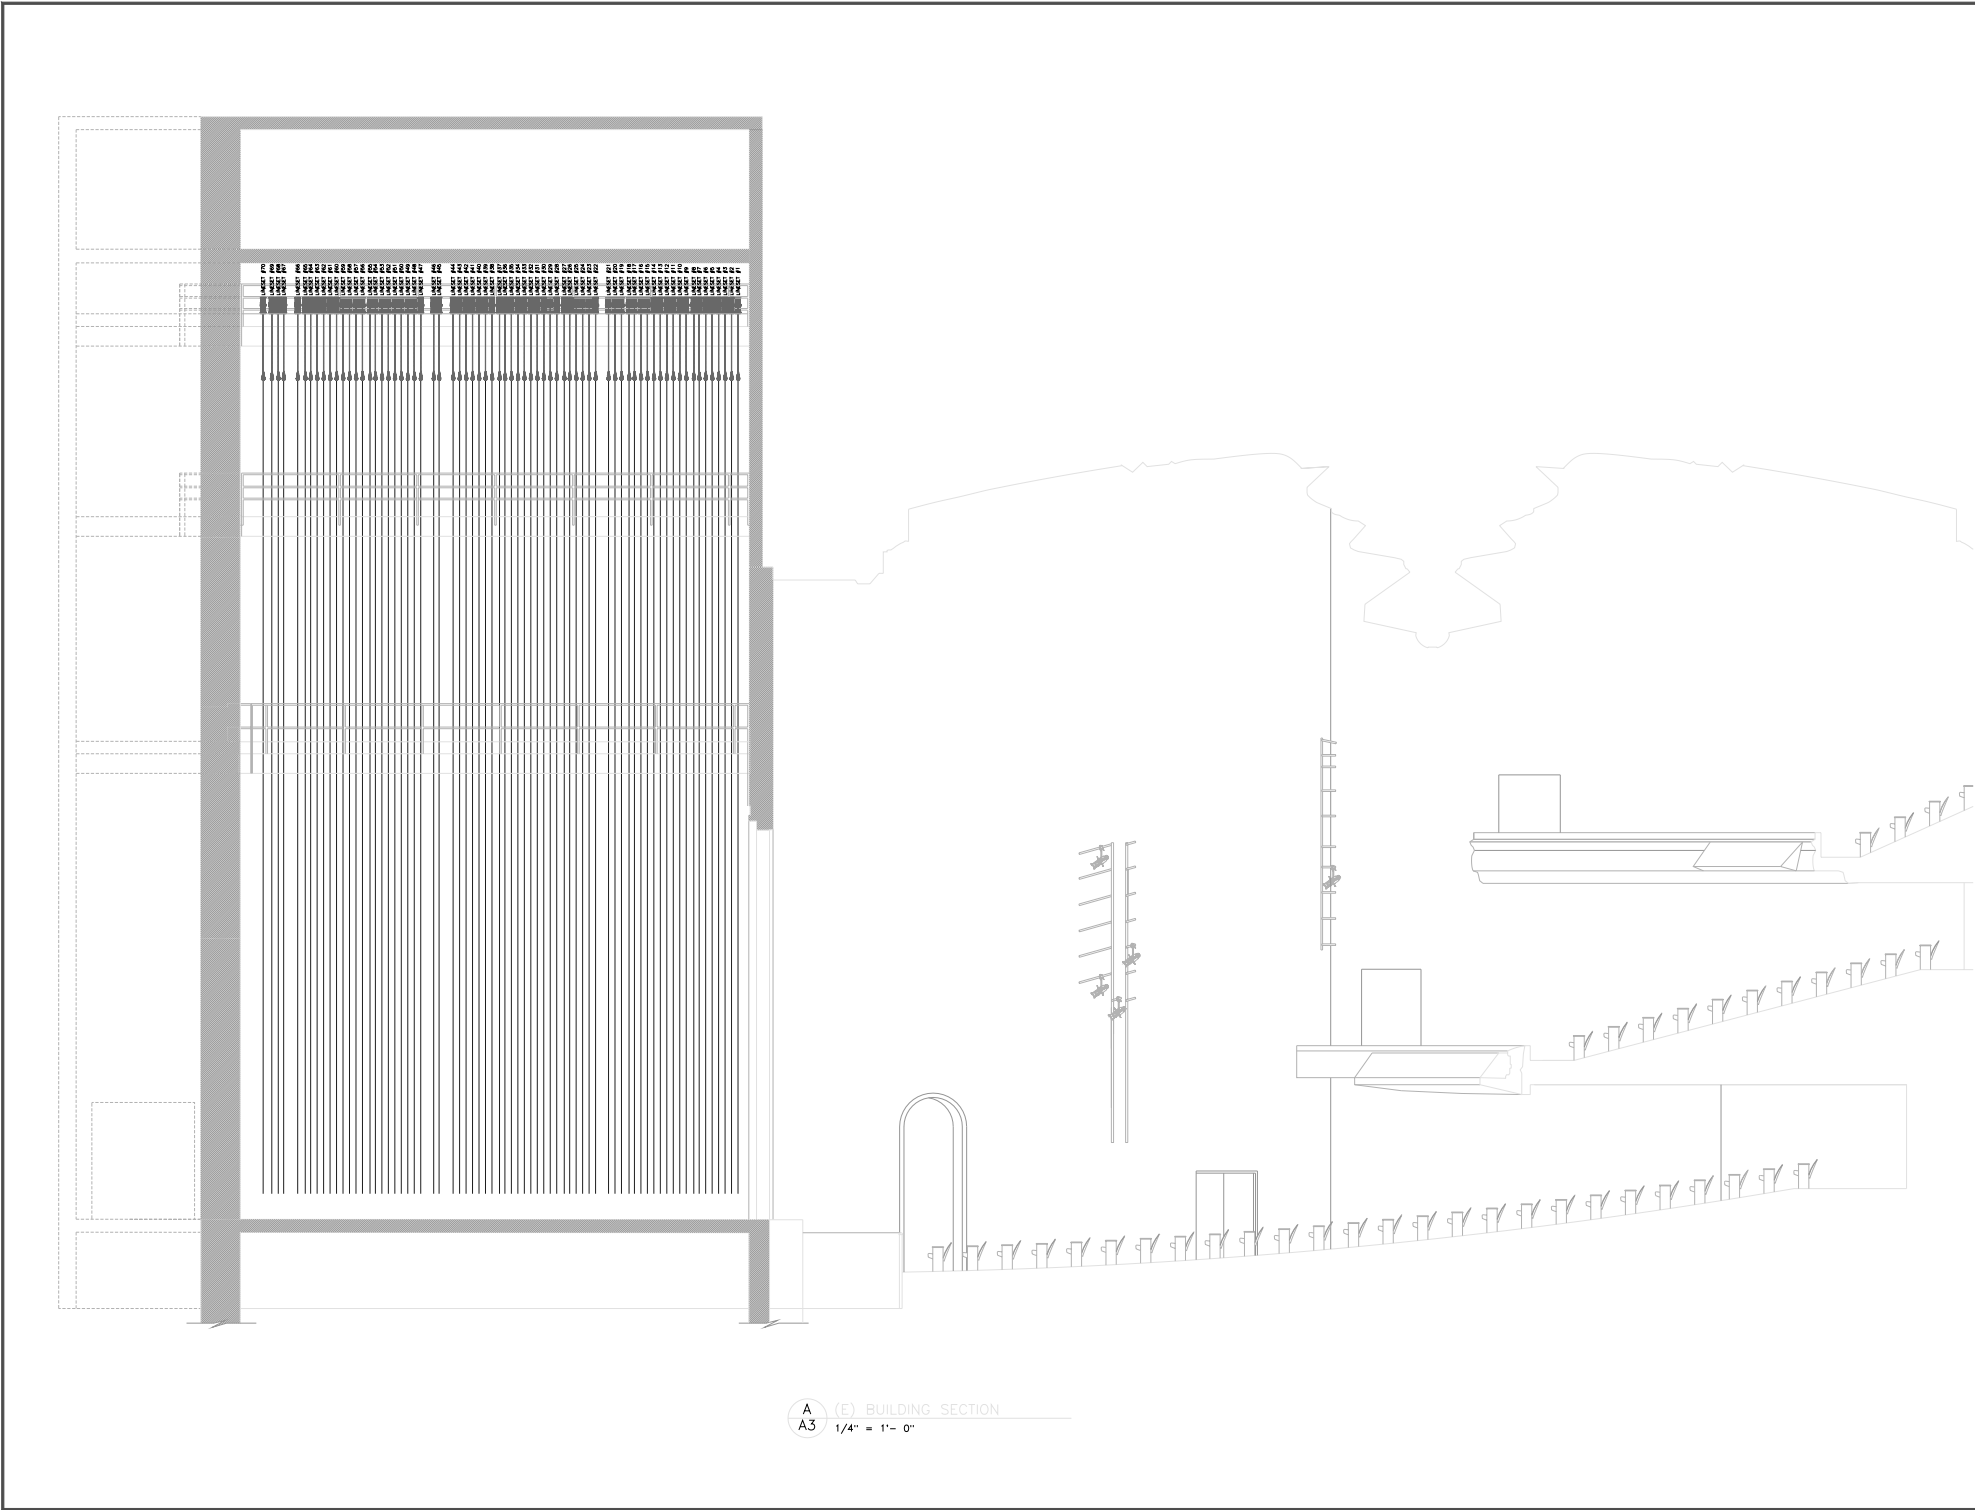

REVISIONS	No.
• (E) BUILDING SECTION	
ORPHEUM THEATRE SAN FRANCISCO, CA 94102	
Date: 2/16/05	
Scale: AS NOTED	
Drawn: KS	
Checked:	
Ink: DT	
Proj. No.:	
Sheet: 3 of 5	