


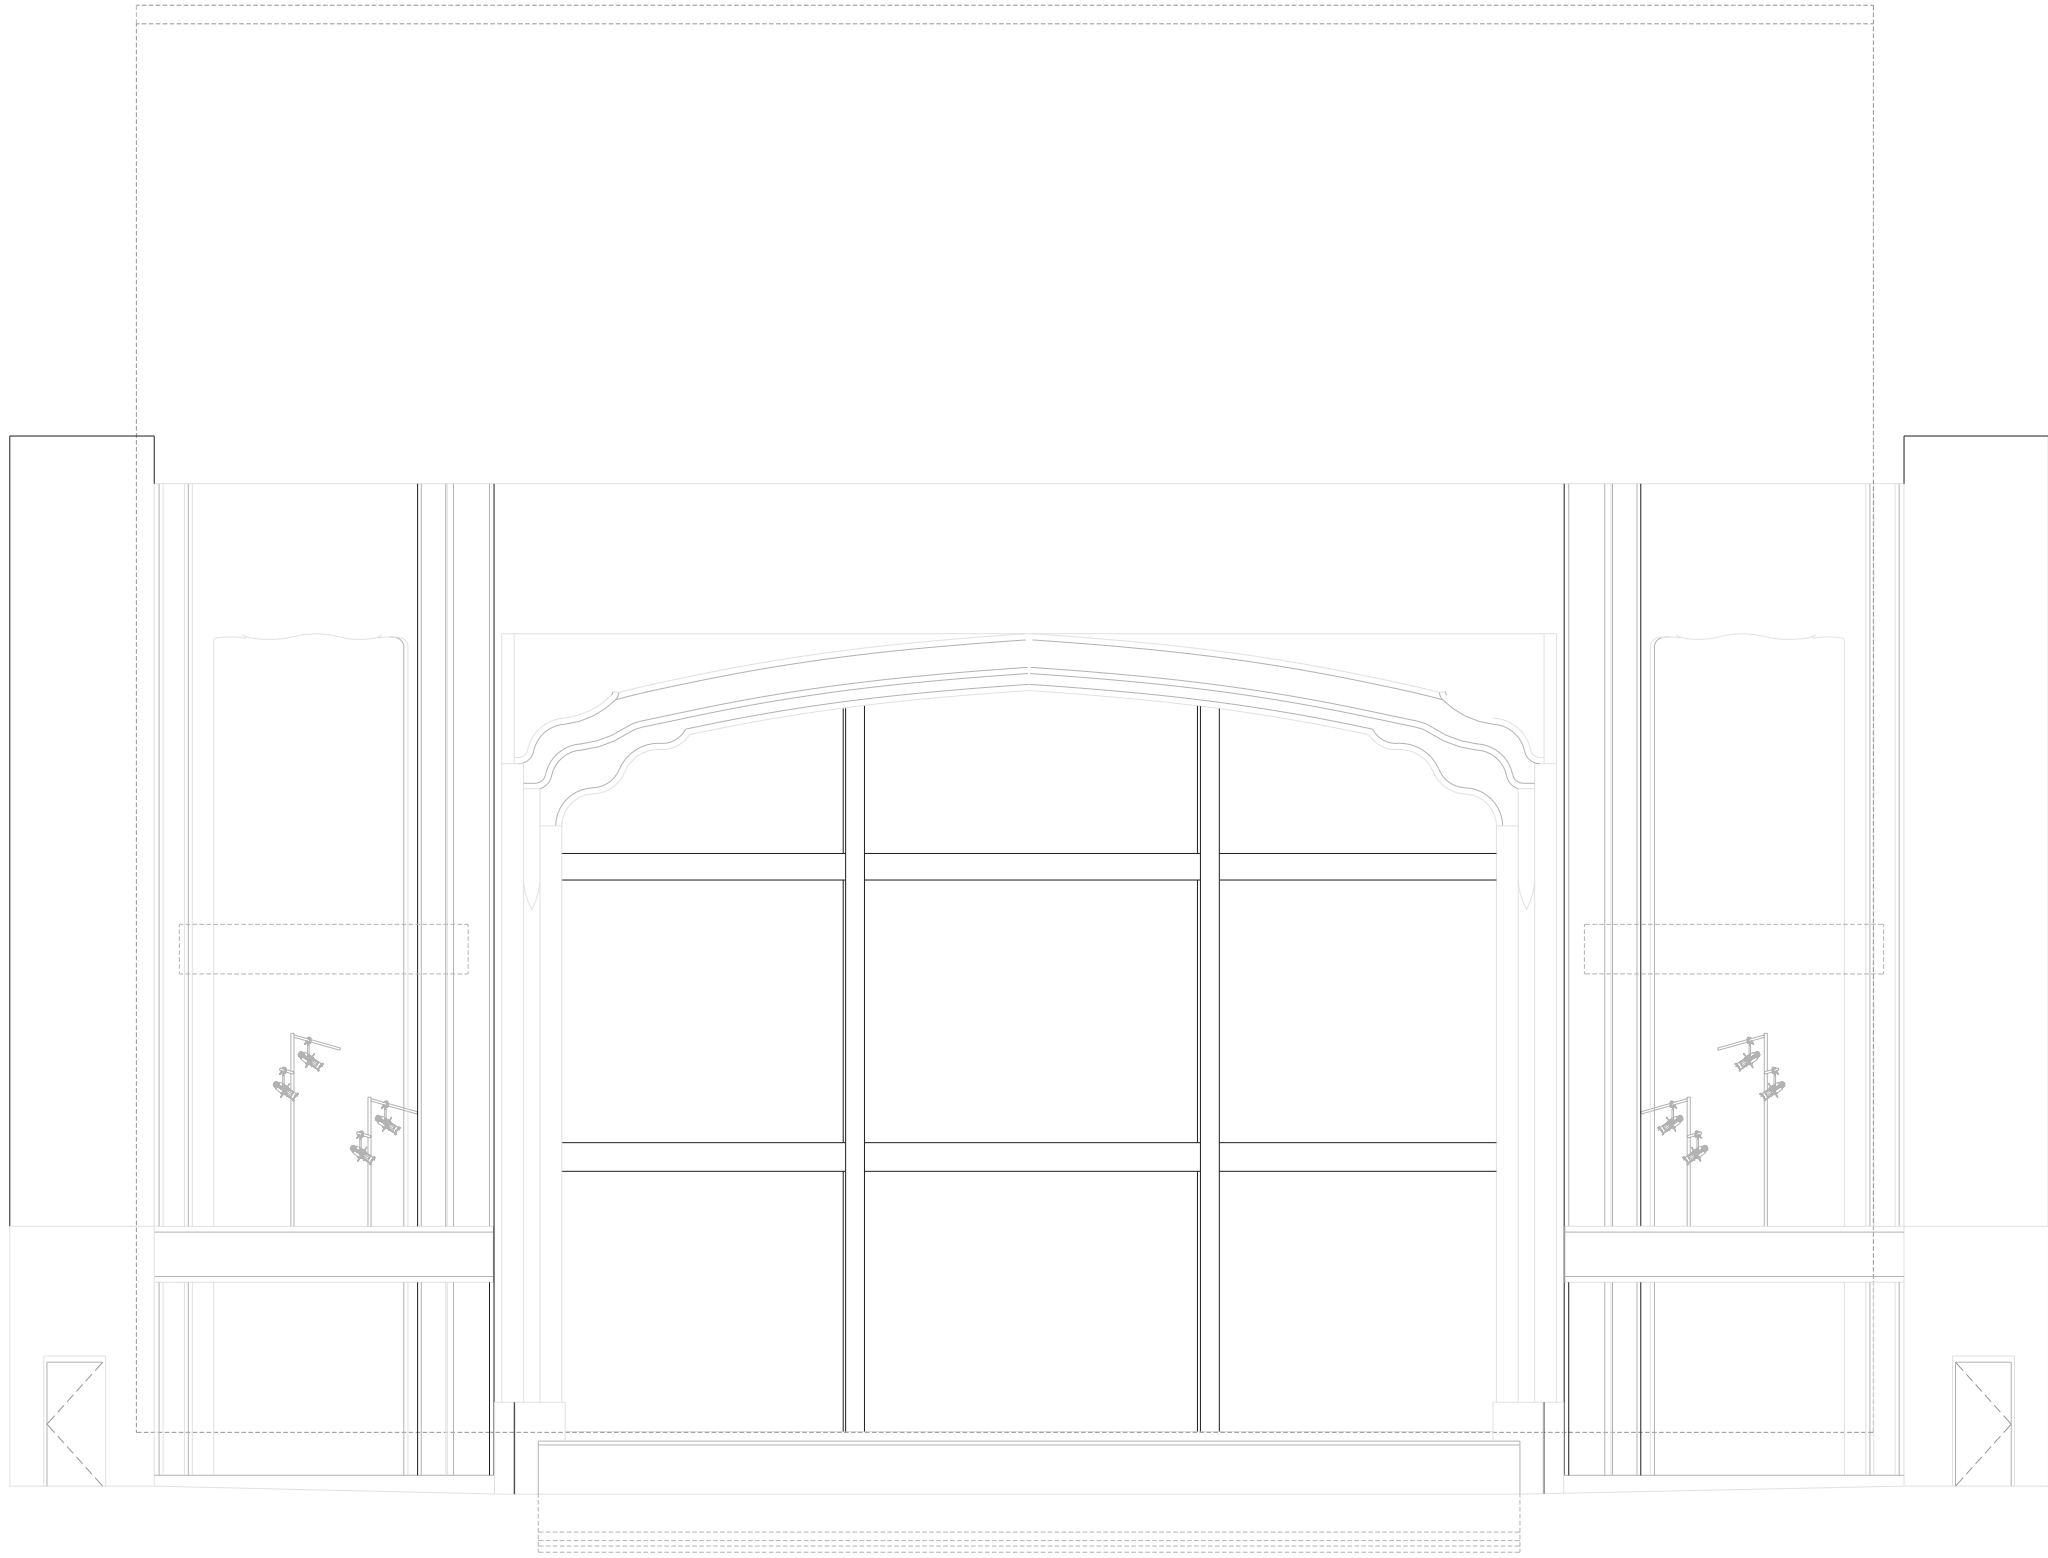

1 (E) PROSCENIUM ELEVATION
A6 1/4" = 1'-0"

REVISIONS	NO.

• (E) PROSCENIUM ELEVATION

GOLDEN GATE THEATRE
1 TAYLOR STREET
SAN FRANCISCO, CA 94102

Date 9/27/04
Scale AS NOTED
Drawn KS
Checked
Job GGT

Dep No.
A6
Sheet 1 of 7