




DEER KEEPER'S HOUSE



FIRST FLOOR PLAN



SECOND FLOOR PLAN

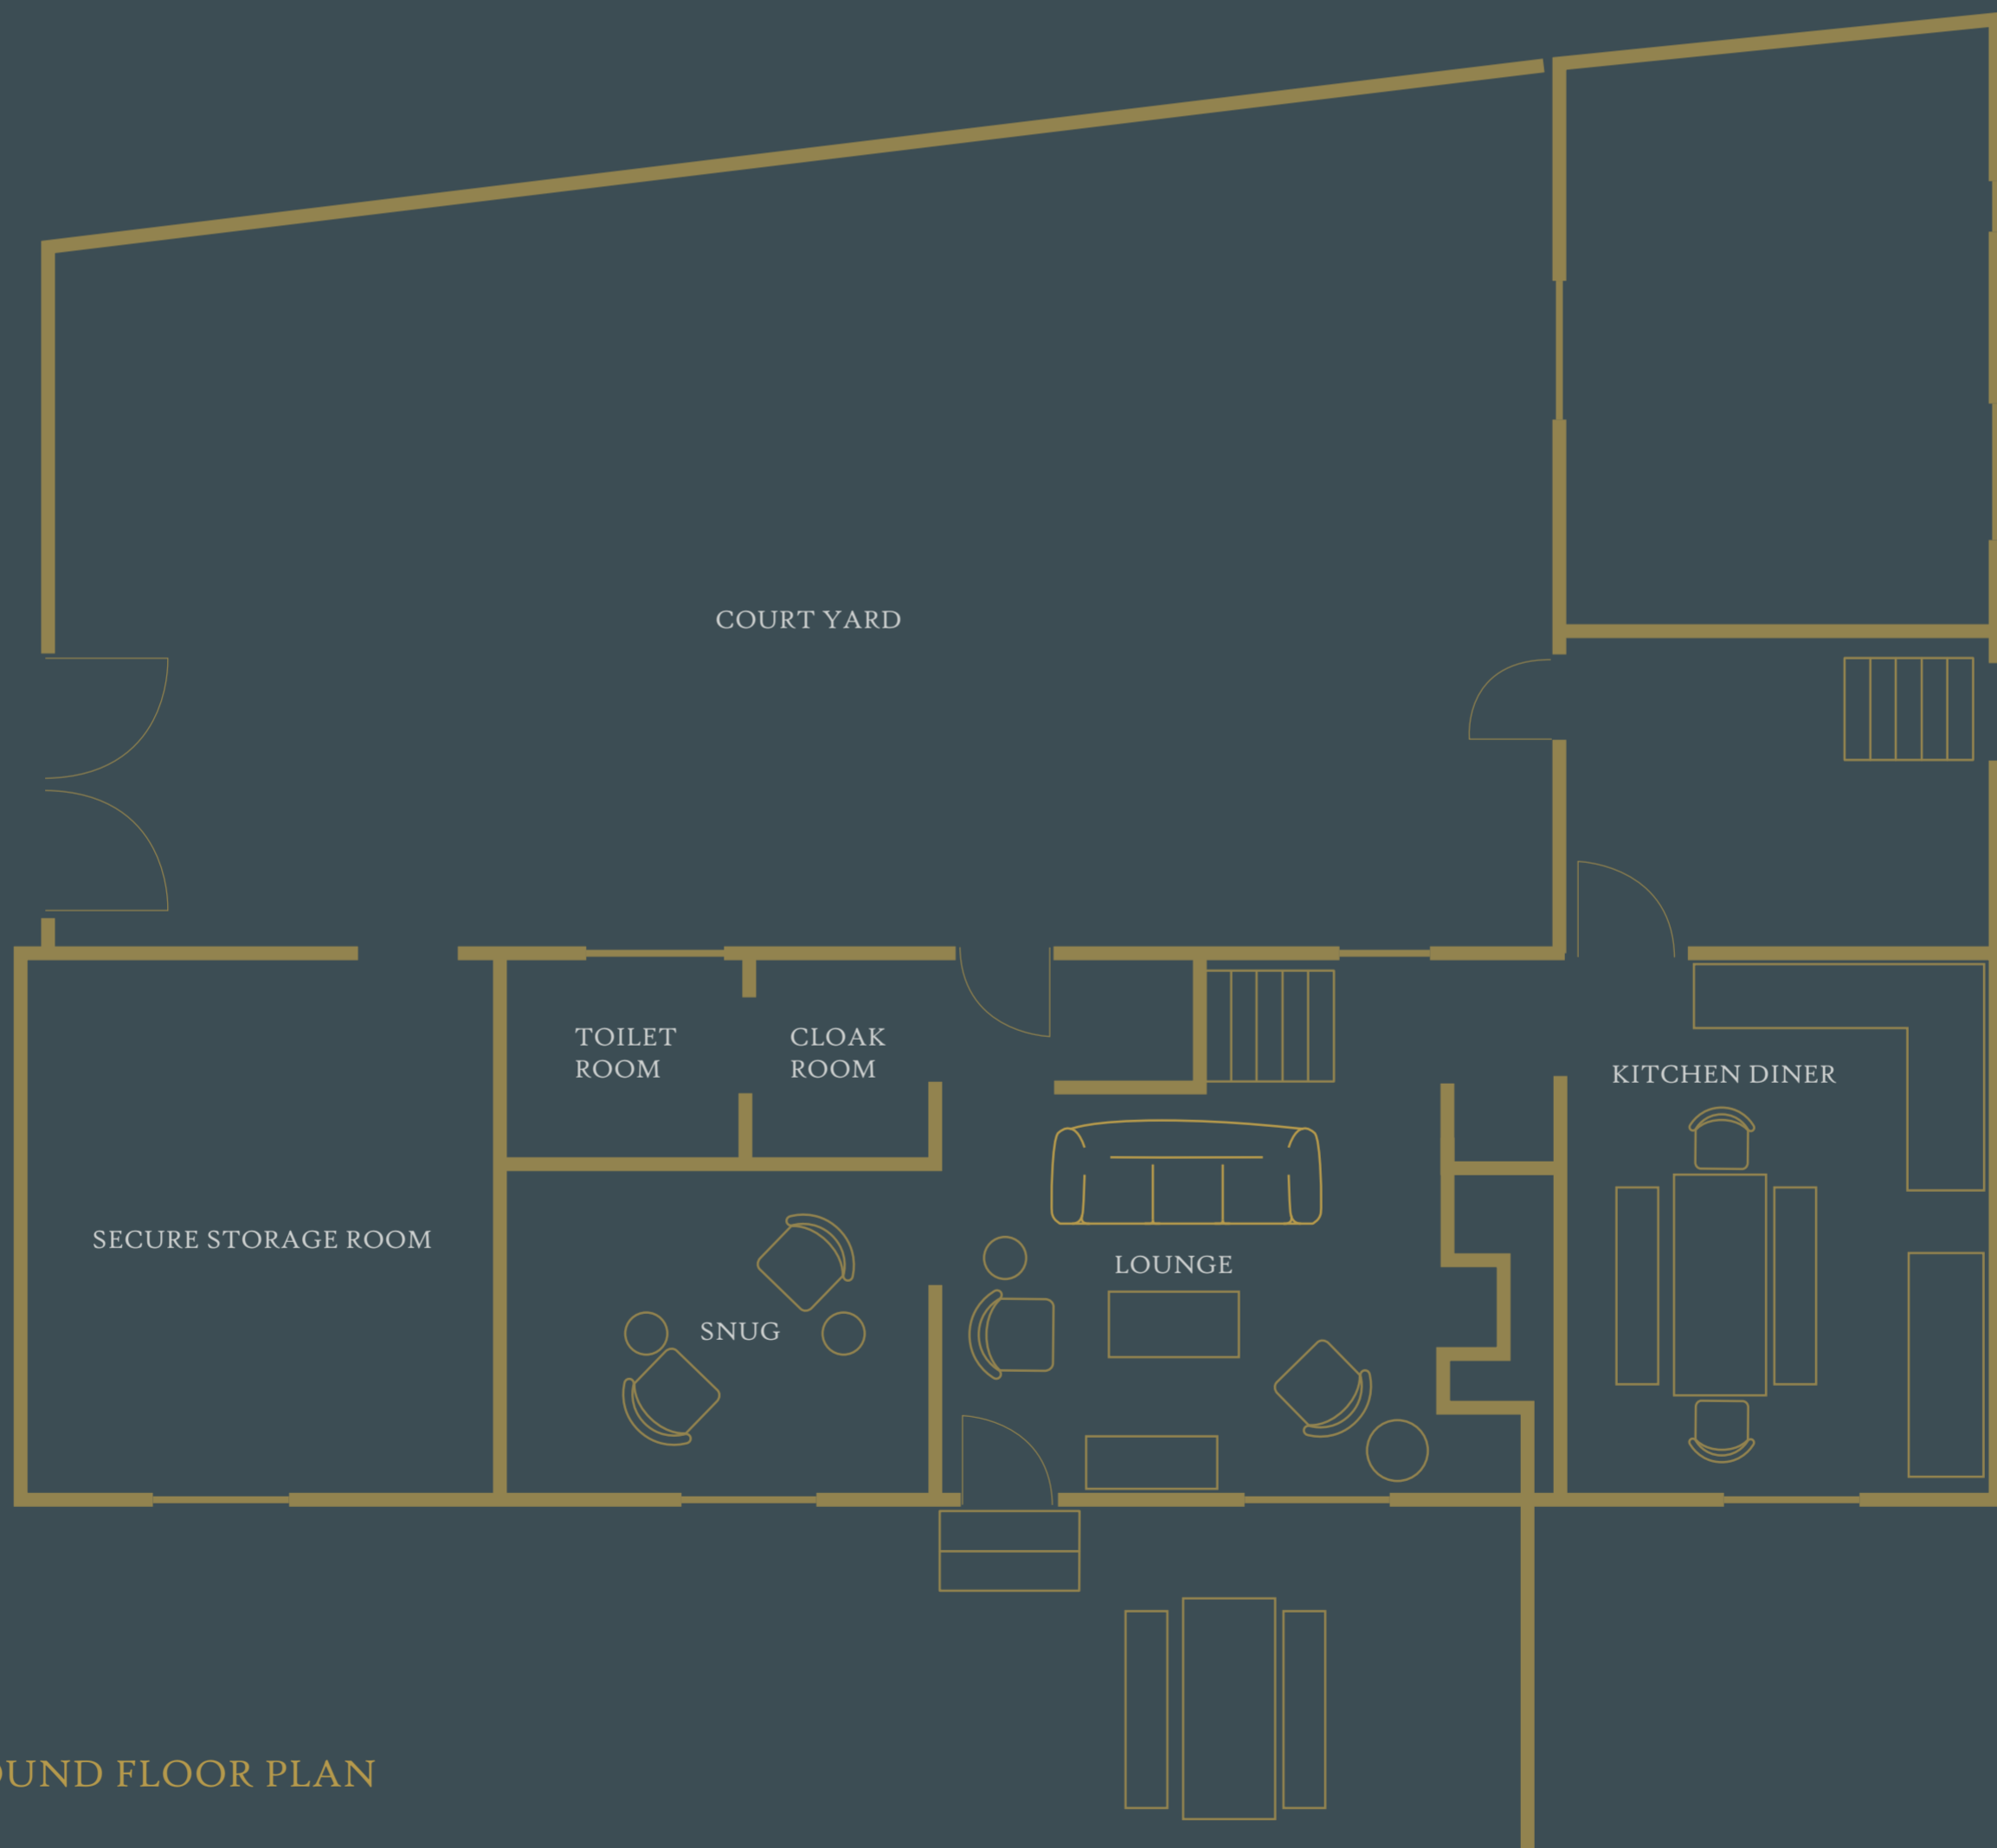

GROUND FLOOR PLAN