


Stage Left wall

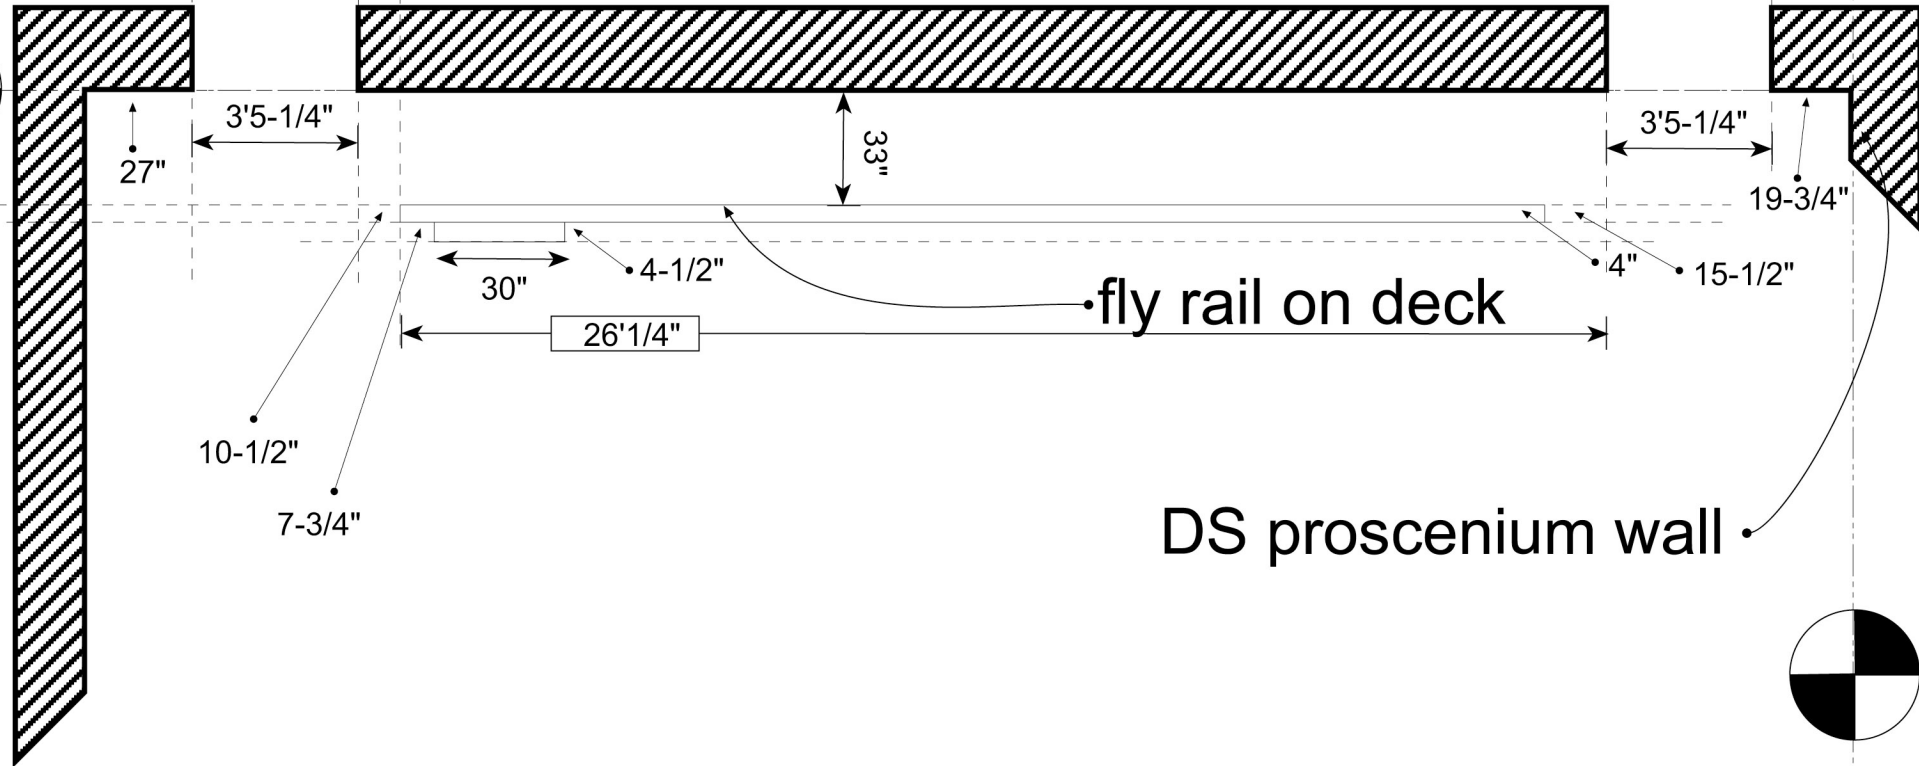

DS proscenium wall

^^ plan

Golden Gate Theater **S.L. Linesets, Deck Level**

Scale: 1/4" = 1'0" / Drawn Sept. 5 2004

PLATE

1

OF 2

MAIN PLAN