


Golden Gate Theater

S.L. Lineset details

Scale: 1/4" = 1'0" / Drawn Sept. 12 2004

PLATE
3

elevation >>

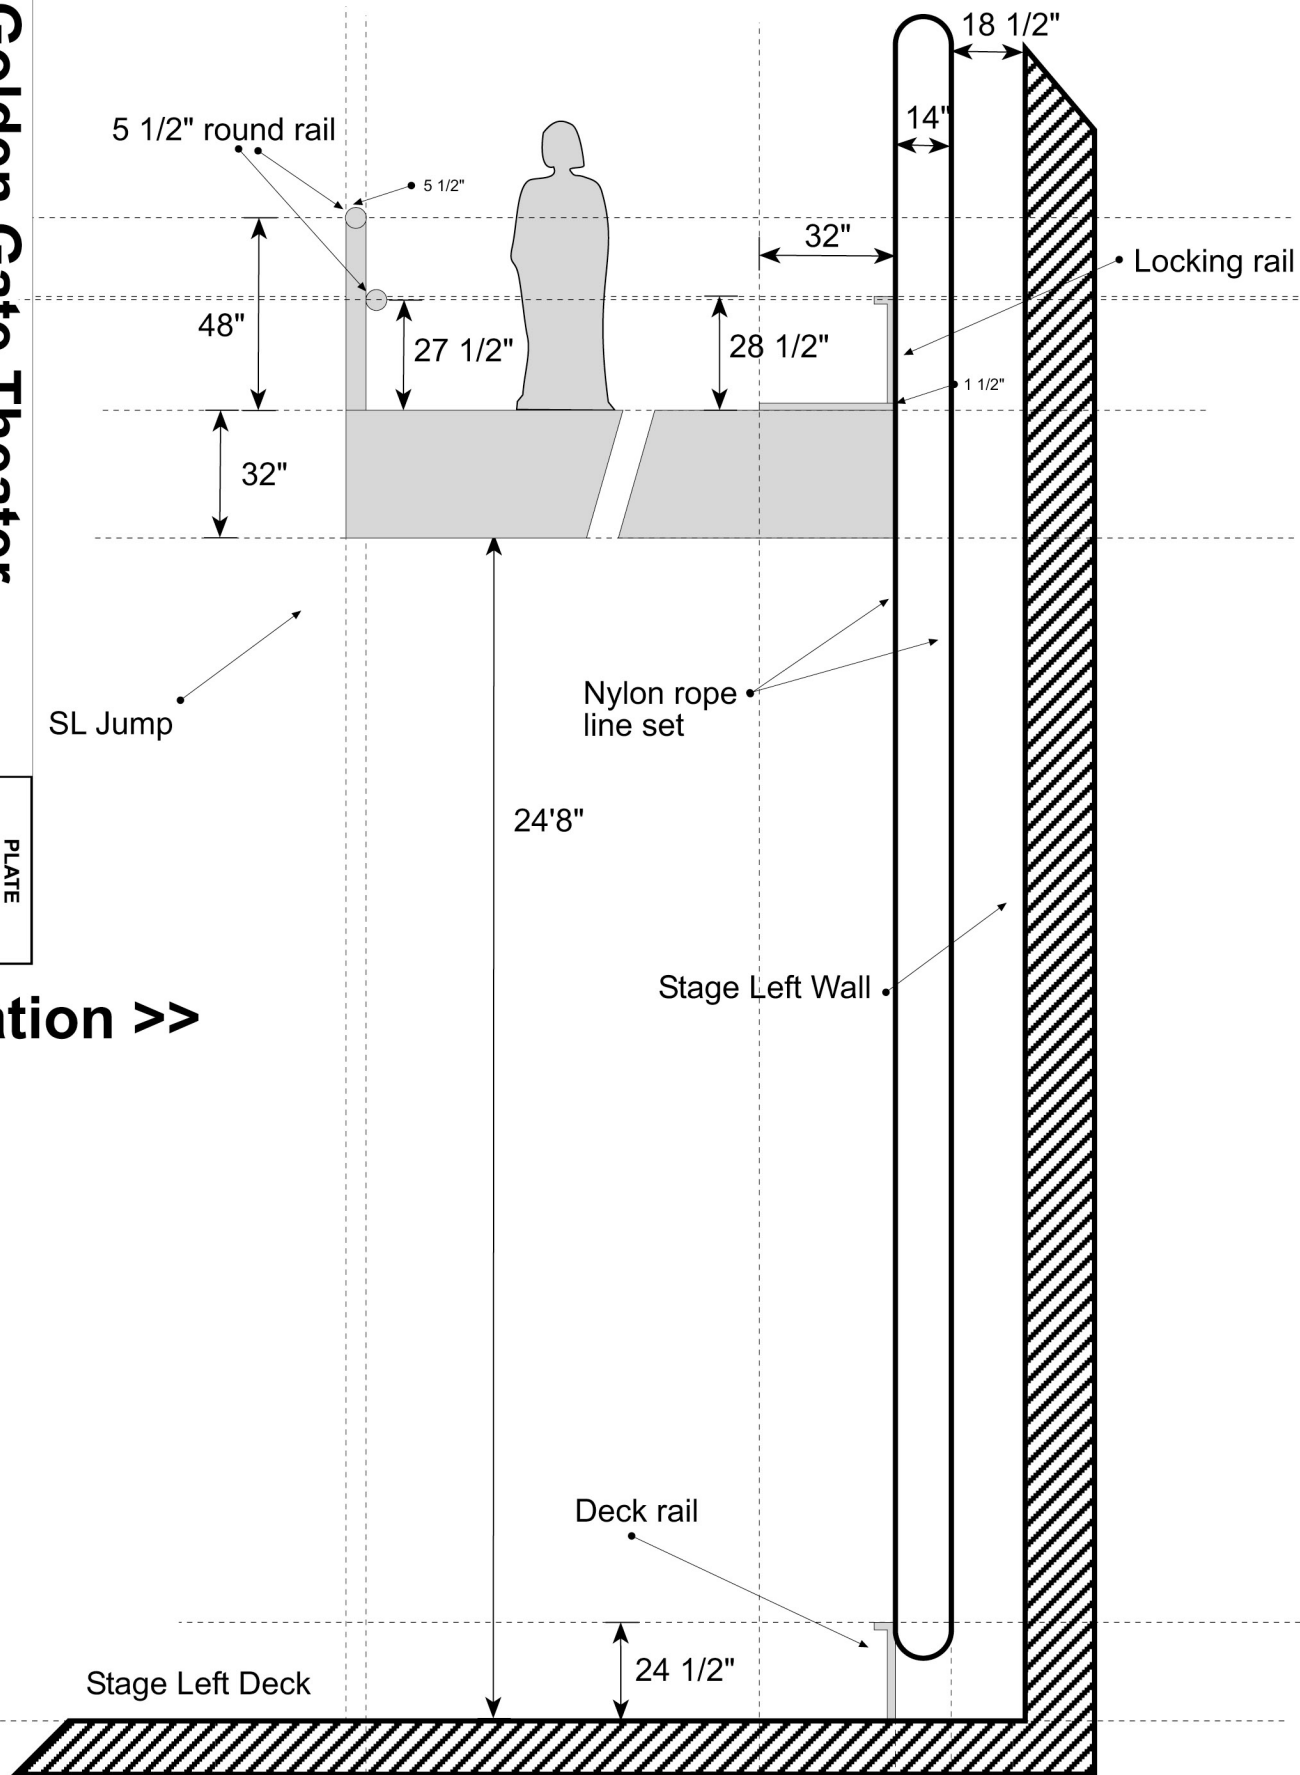

-24'-0"	-22'-6"	-21'-0"	-19'-6"	-18'-0"	-16'-6"	-15'-0"	-13'-6"	-12'-0"	-10'-6"	-9'-0"	-7'-6"	-6'-0"	-4'-6"	-3'-0"	-1'-6"	+1'-6"	+3'-0"	+4'-6"	+6'-0"
---------	---------	---------	---------	---------	---------	---------	---------	---------	---------	--------	--------	--------	--------	--------	--------	--------	--------	--------	--------