


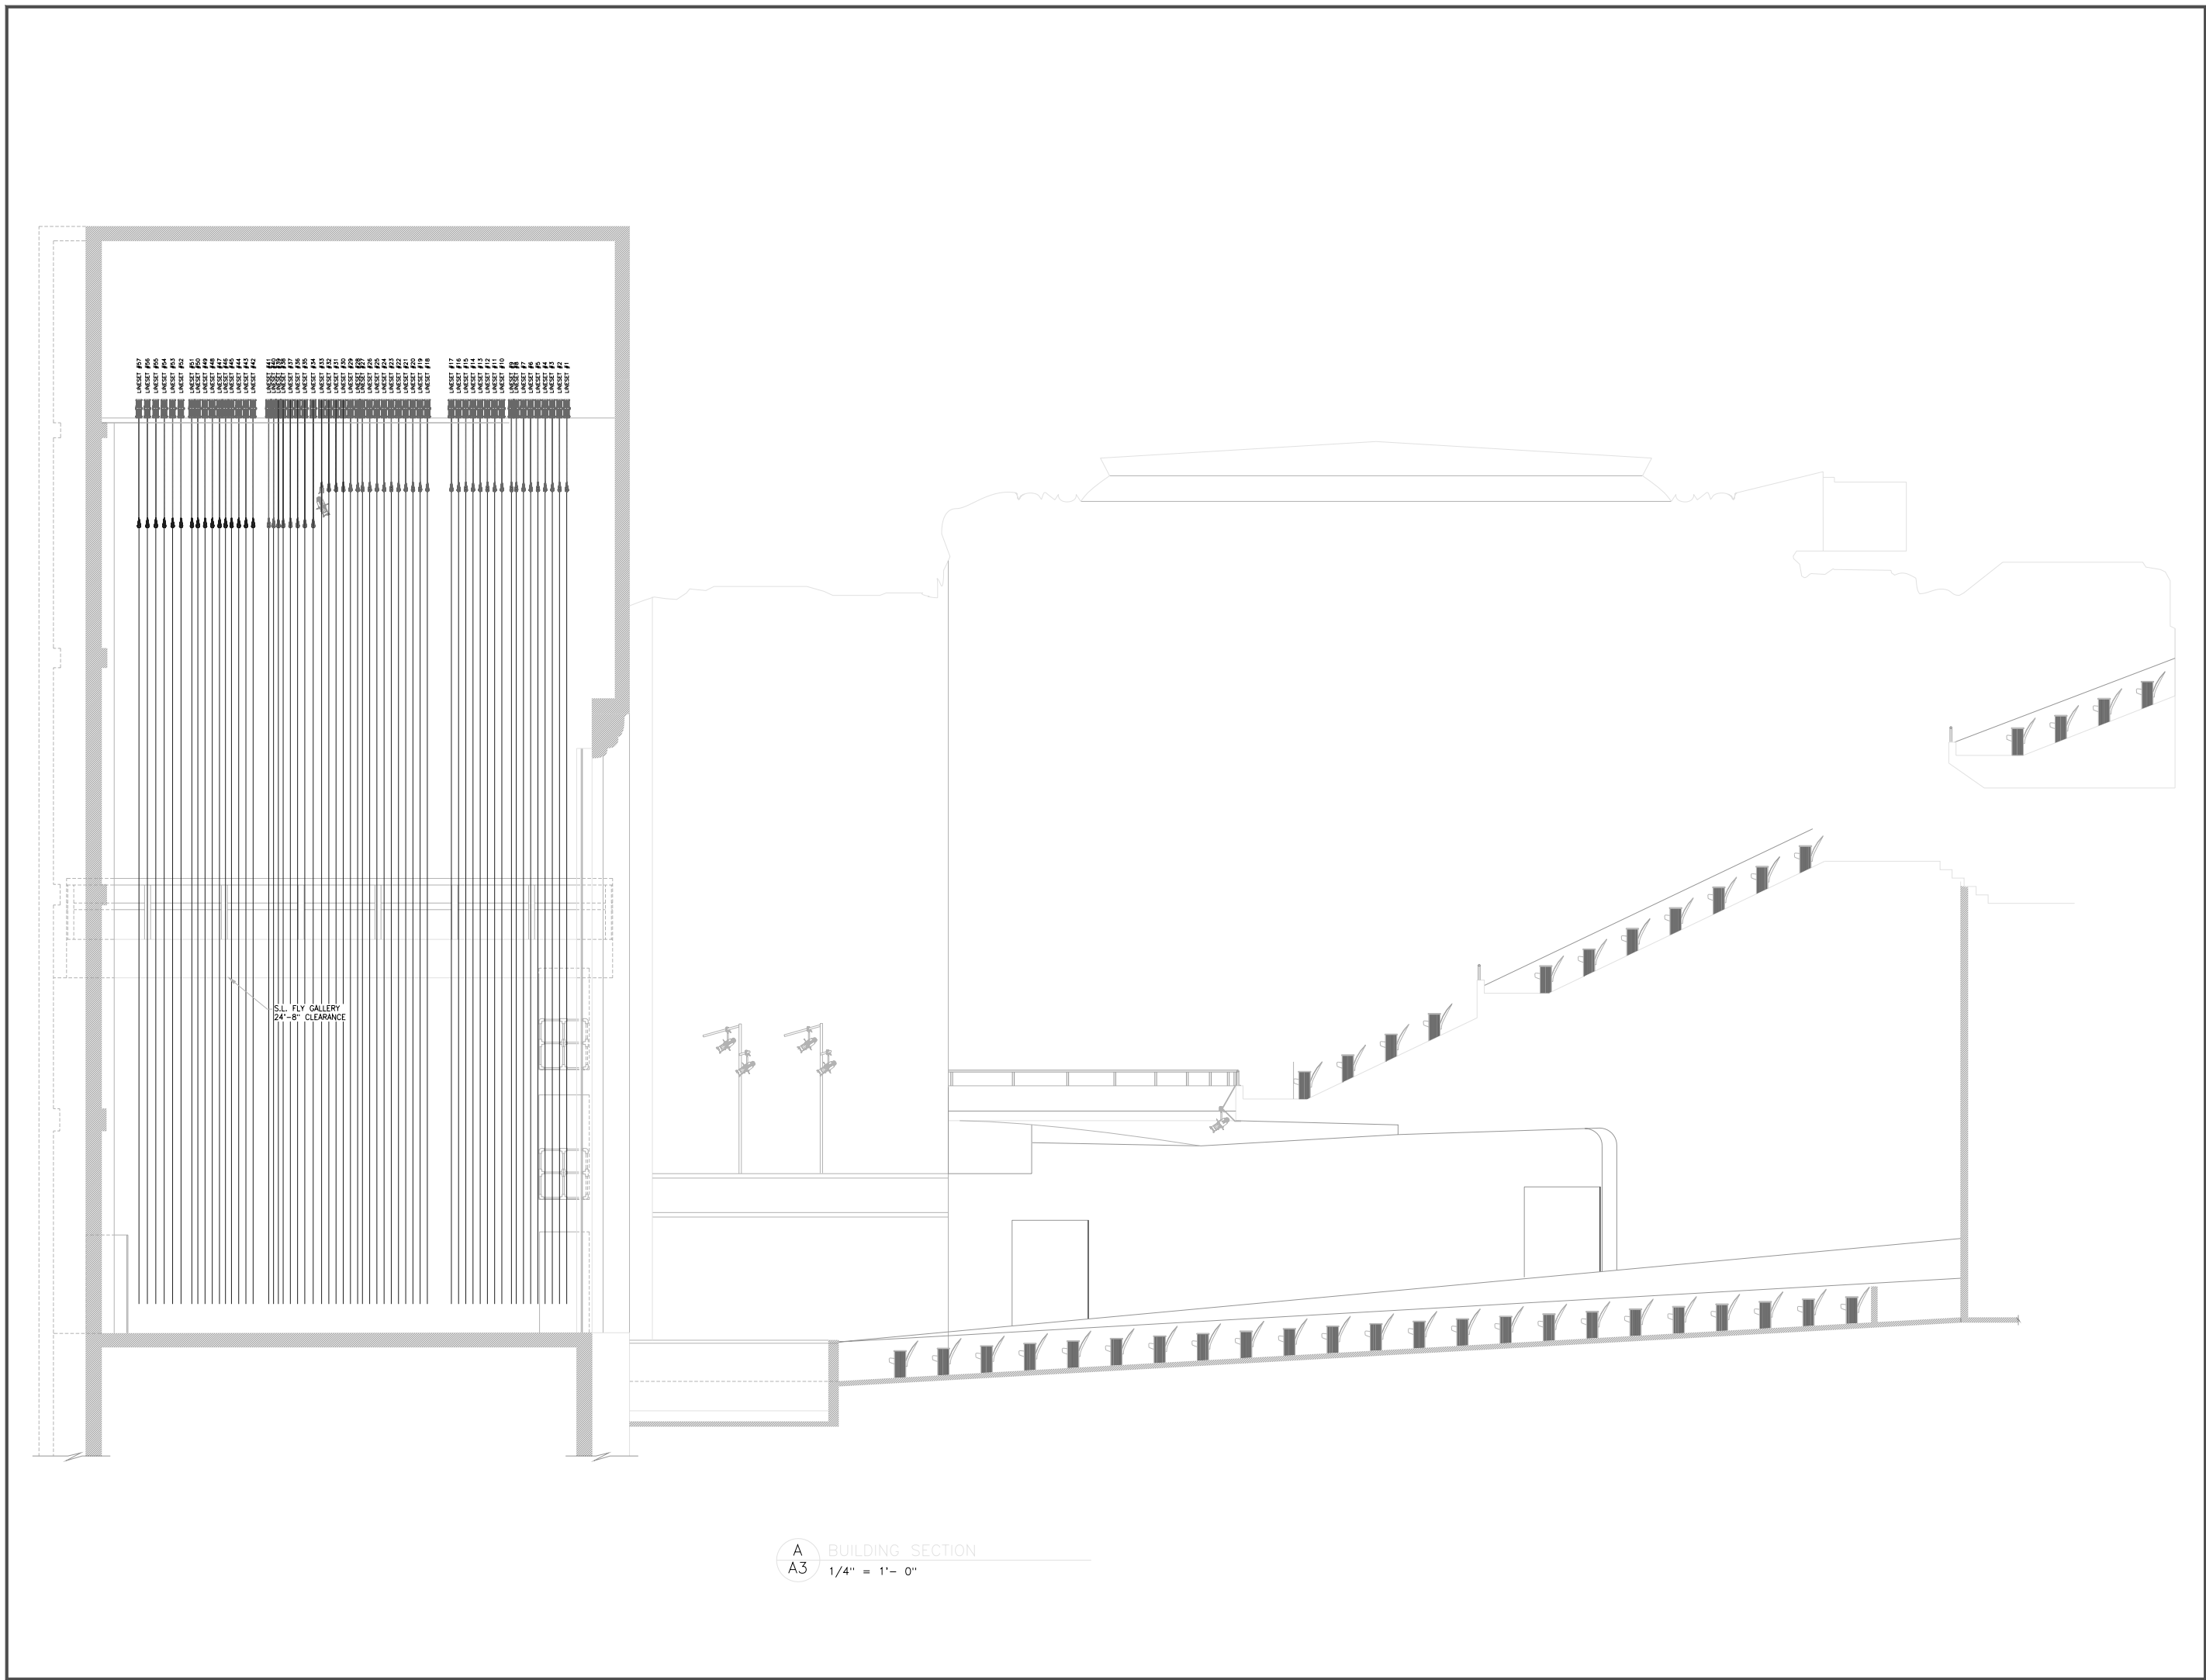

A
A3 BUILDING SECTION
1/4" = 1'-0"

REVISIONS	NO.

• BUILDING SECTION

GOLDEN GATE THEATRE
1 TAYLOR STREET
SAN FRANCISCO, CA 94102

Date: 9/27/04
Scale: AS NOTED
Drawn: KS
Checked:
Job: GGT

Dep No:
A3
Sheet 3 of 7