


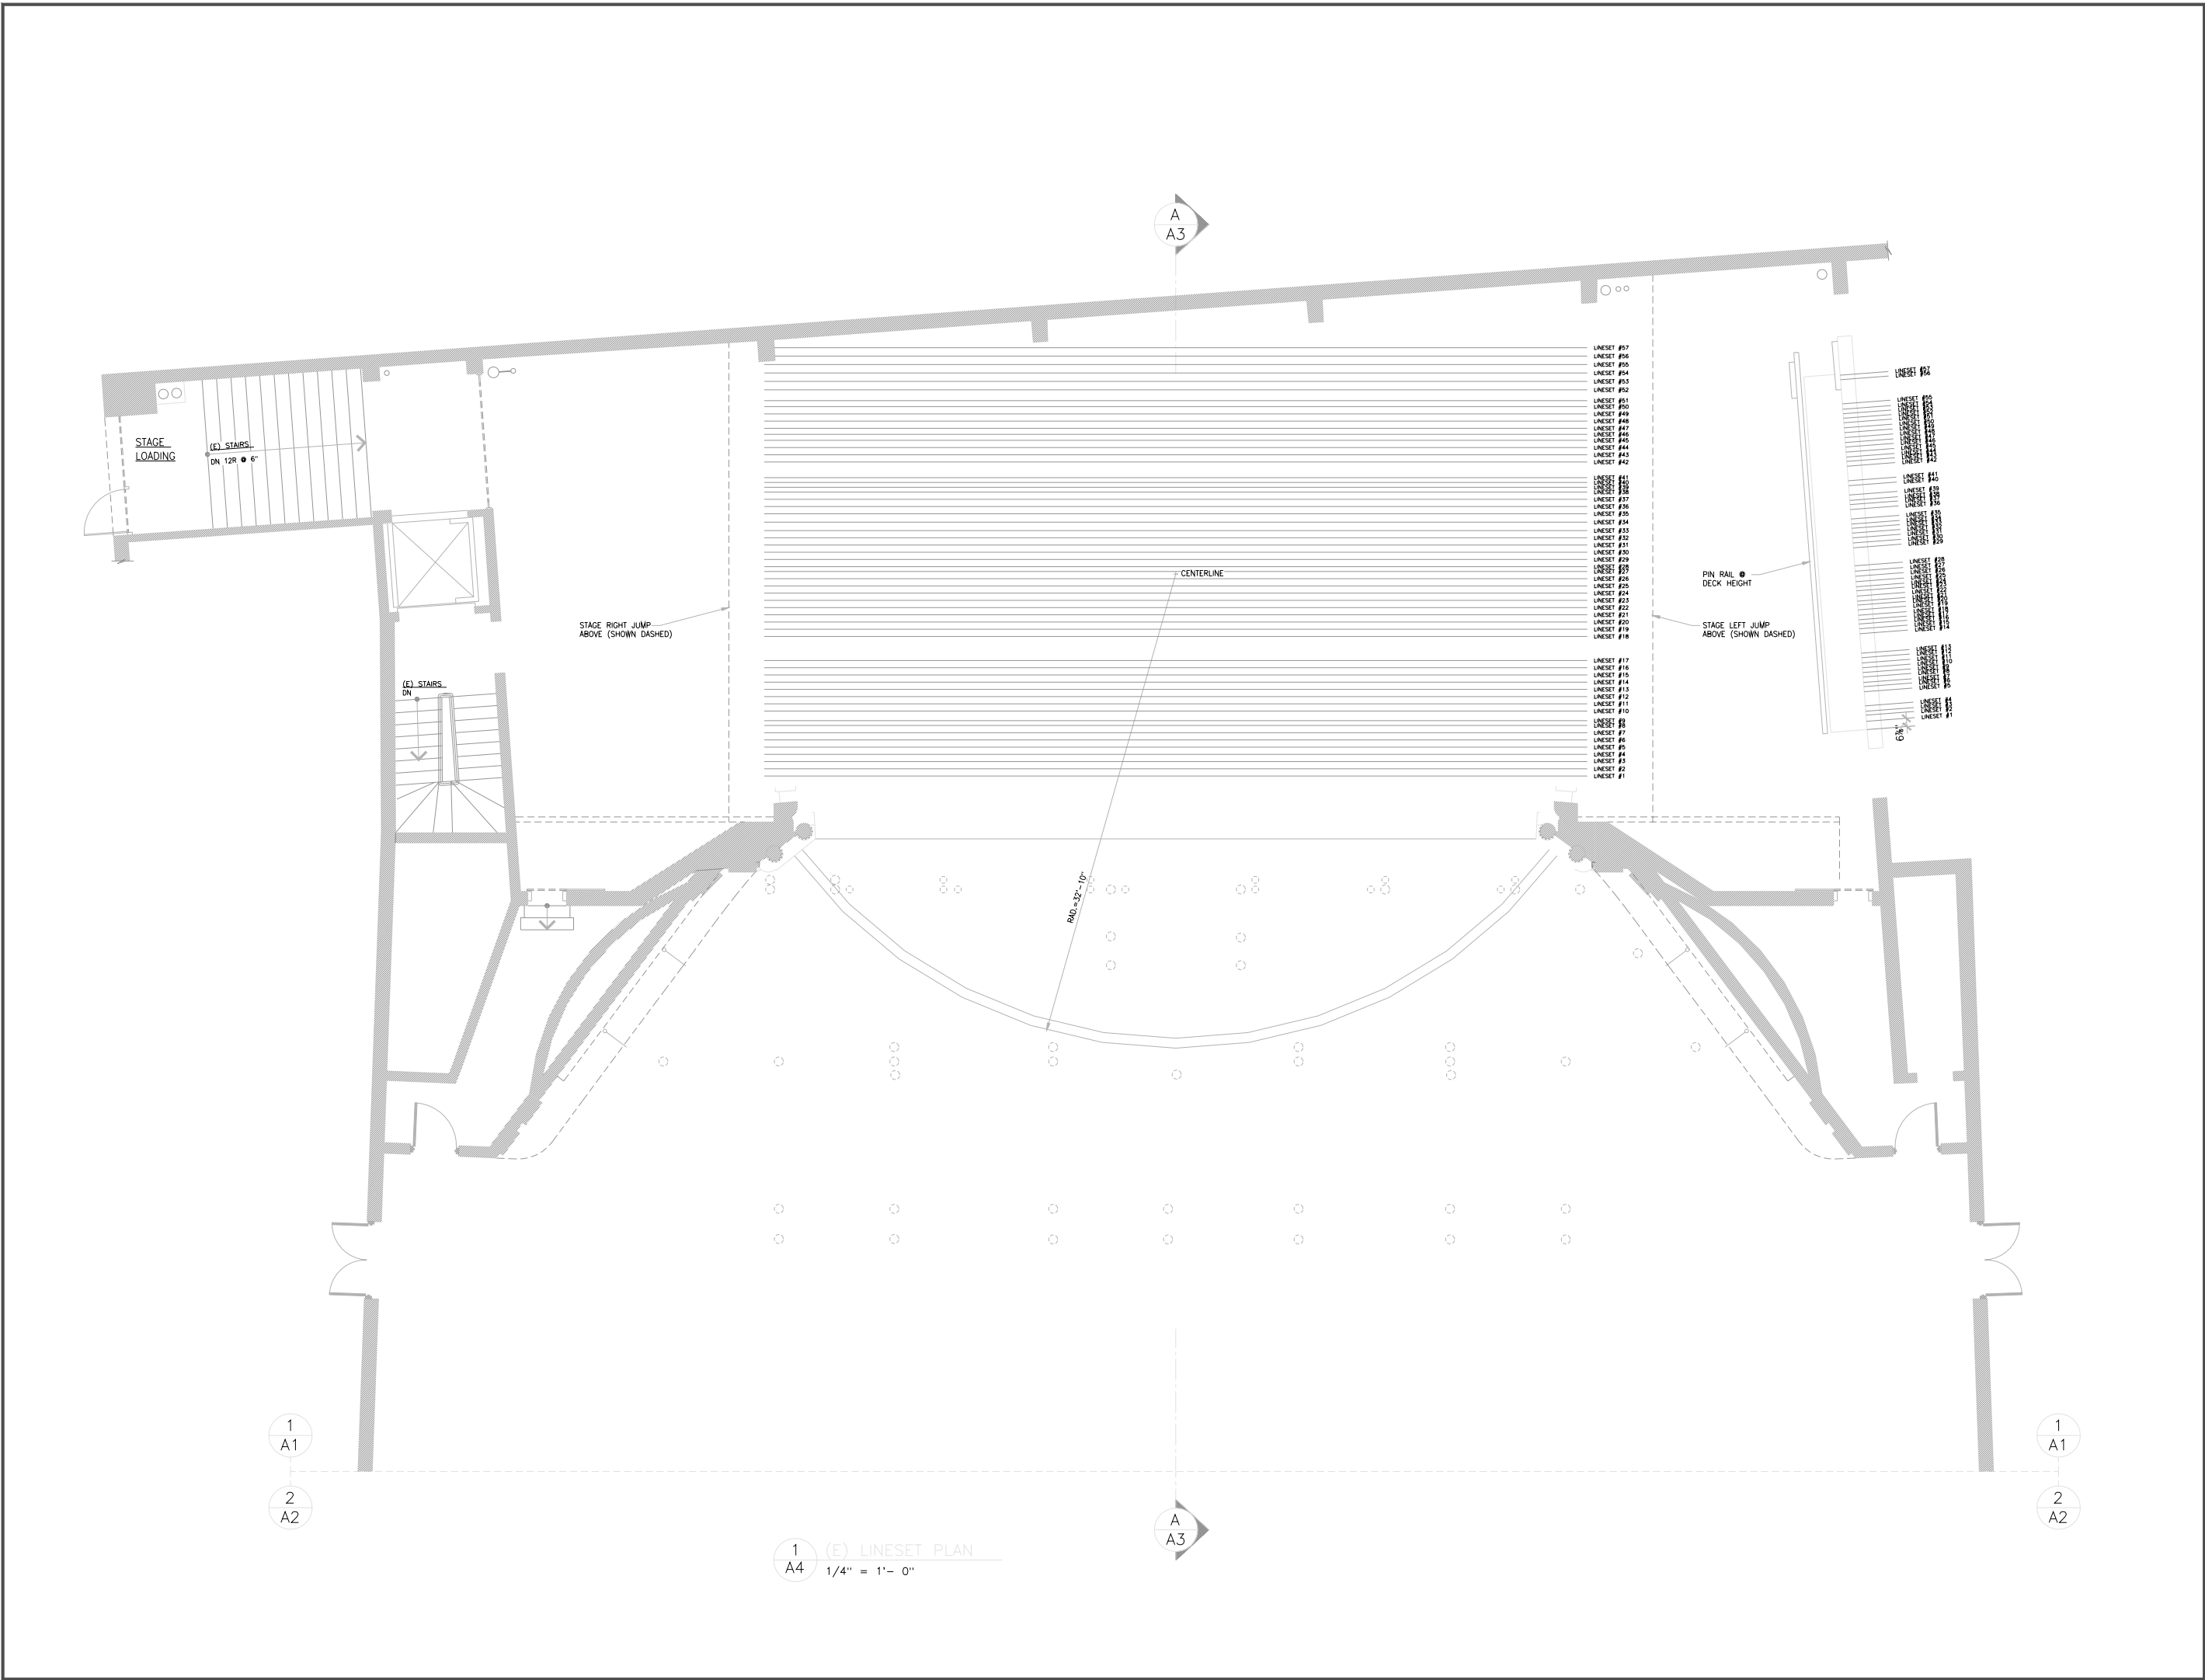

REVISIONS		NO.

• (E) LINESET PLAN

GOLDEN GATE THEATRE
1 TAYLOR STREET
SAN FRANCISCO, CA 94102

Date:	9/27/04
Scale:	AS NOTED
Drawn:	KS
Checked:	
Job:	GGT

Dep. No. **A4**

Sheet 1 of 7